



RoofTek Solutions - Rainhead

NED KELLY - round pop

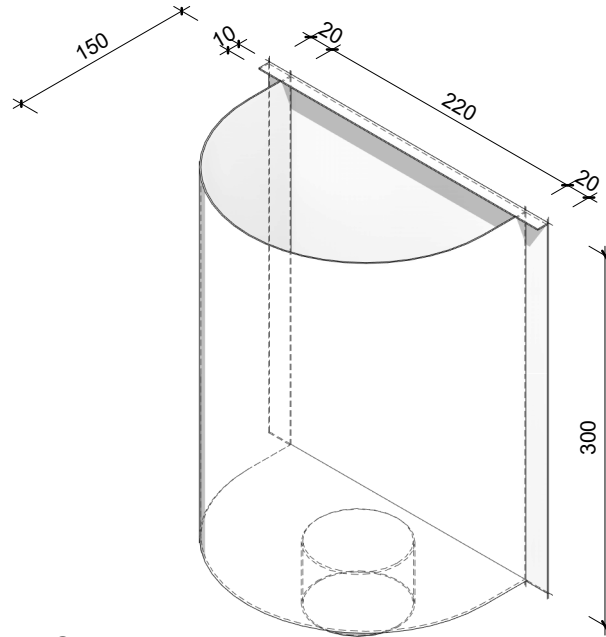


ISOMETRIC

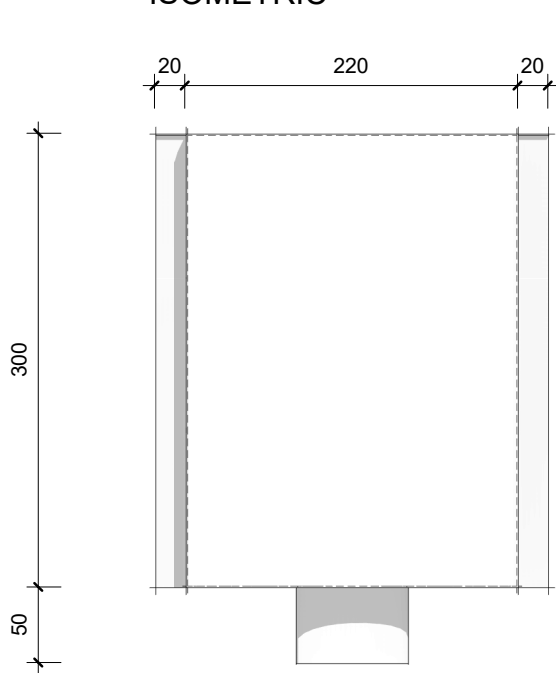


FRONT VIEW

1 : 5

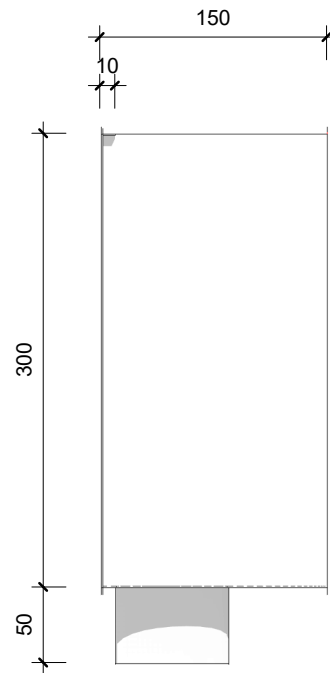

SIDE VIEW

1 : 5

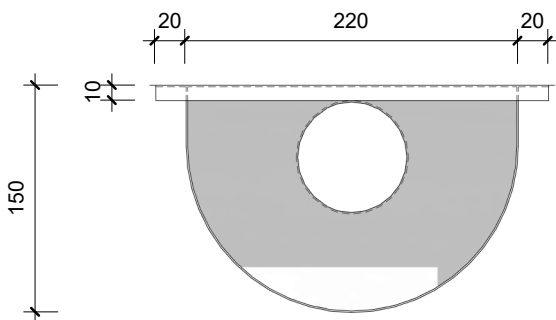


PLAN VIEW


1 : 5

RoofTek Solutions - Rainhead

CONICAL - round pop

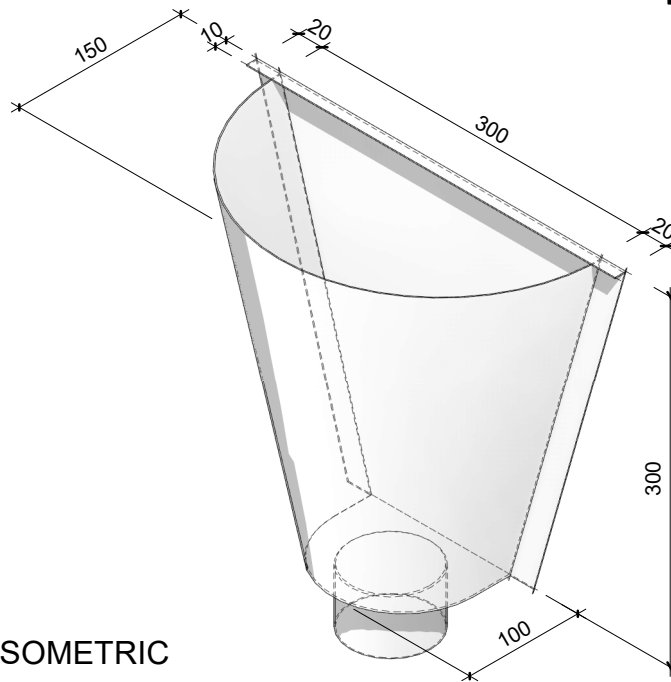


ISOMETRIC

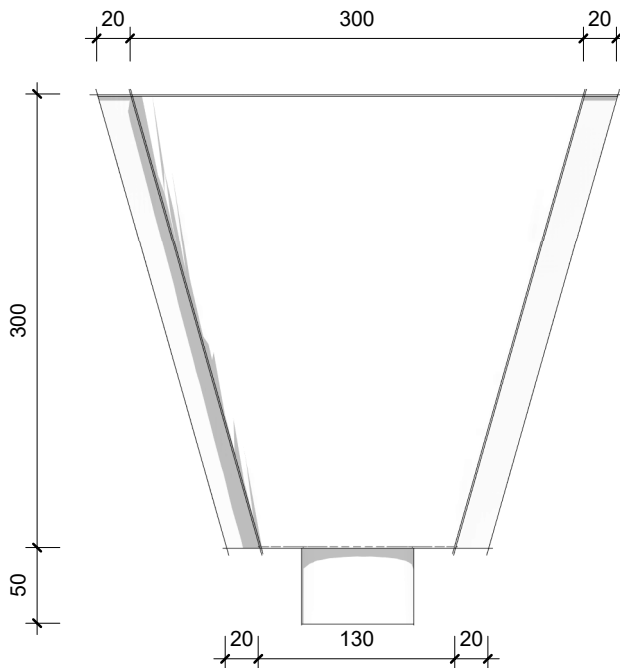


FRONT VIEW

1 : 5

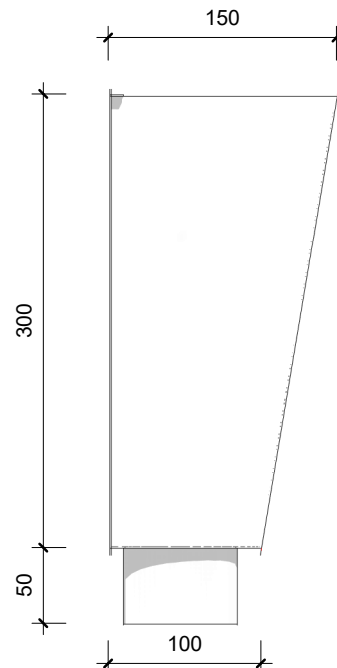

SIDE VIEW


1 : 5

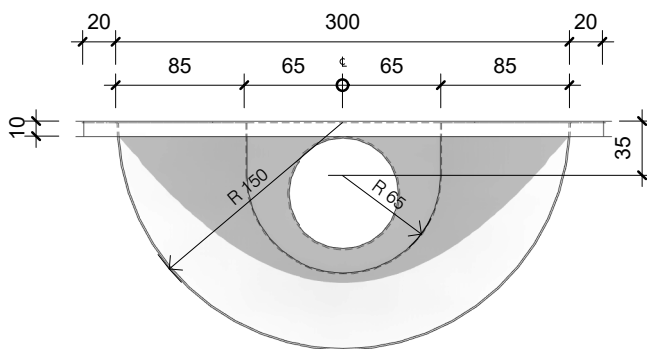

PLAN VIEW


1 : 5

RoofTek Solutions - Rainhead
TAPERED - round pop

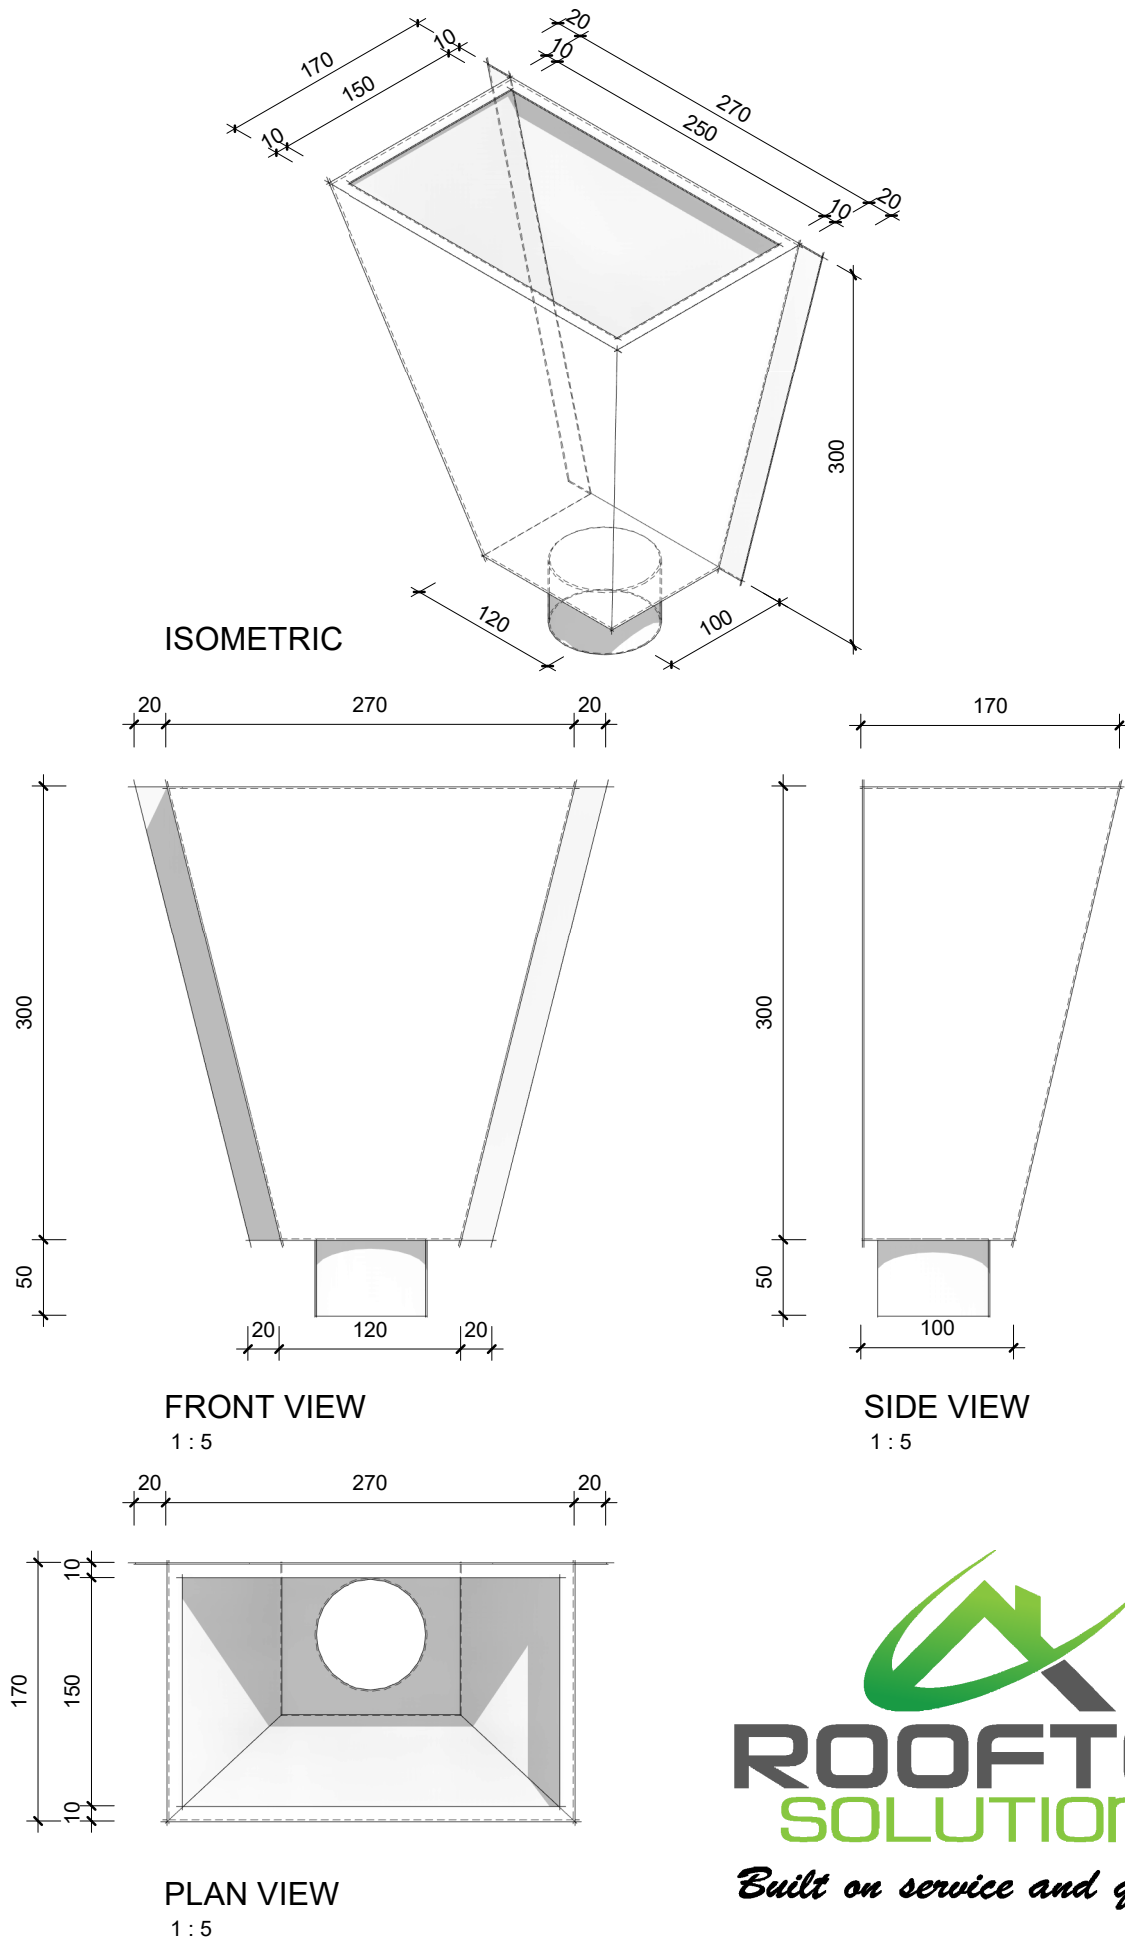


RoofTek Solutions - Rainhead

CUSTOM SQU - round pop

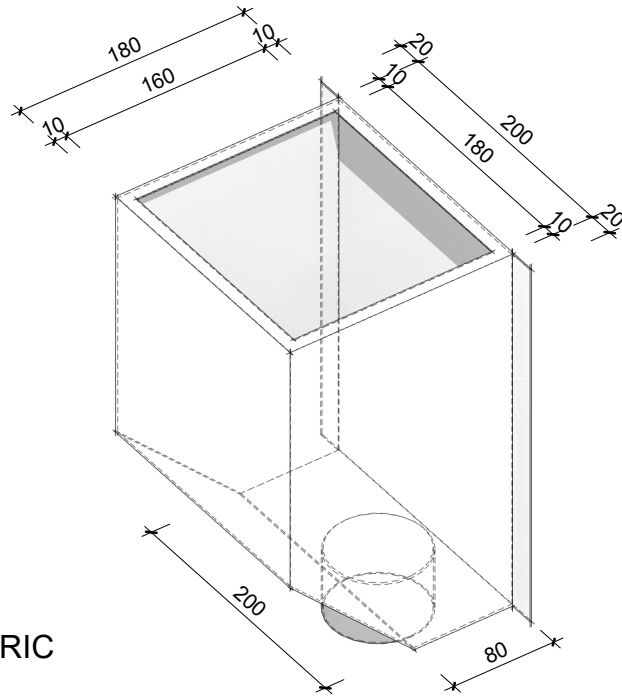


ISOMETRIC

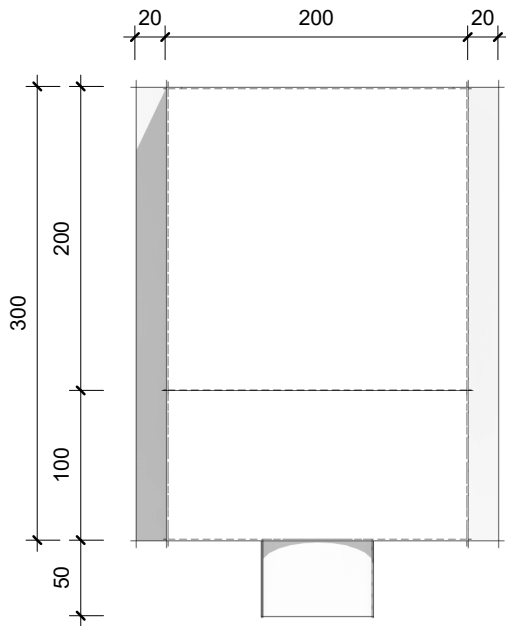


FRONT VIEW

1 : 5

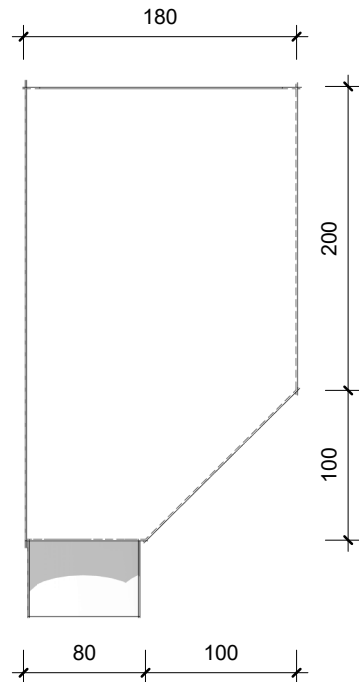

SIDE VIEW

1 : 5

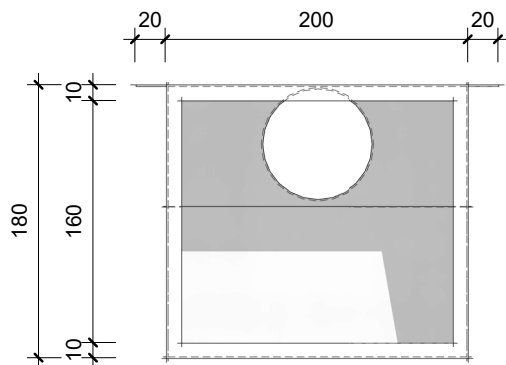


PLAN VIEW


1 : 5

RoofTek Solutions - Rainhead


SQUARE - round pop

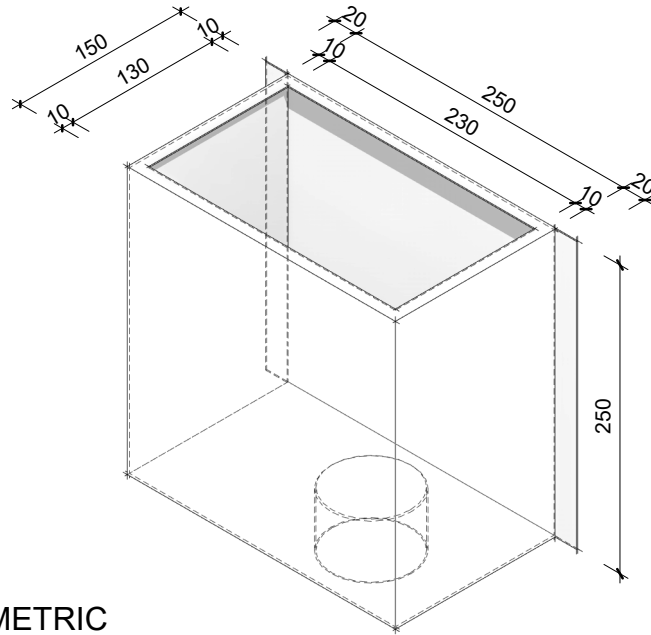


ISOMETRIC

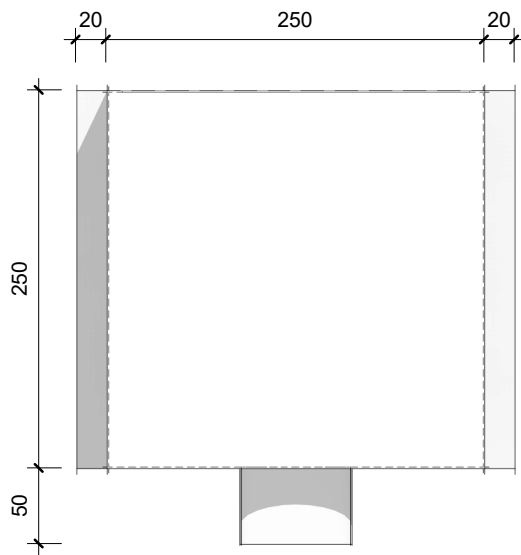

FRONT VIEW
1 : 5

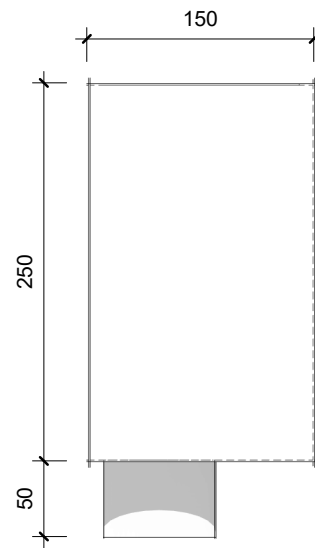

SIDE VIEW
1 : 5

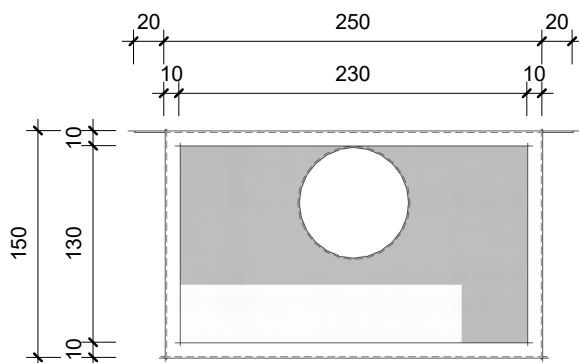

PLAN VIEW
1 : 5